



J1 CONFERENCE TABLE PLAN @ MULTI-PURPOSE RM.
1/8" = 1'-0"

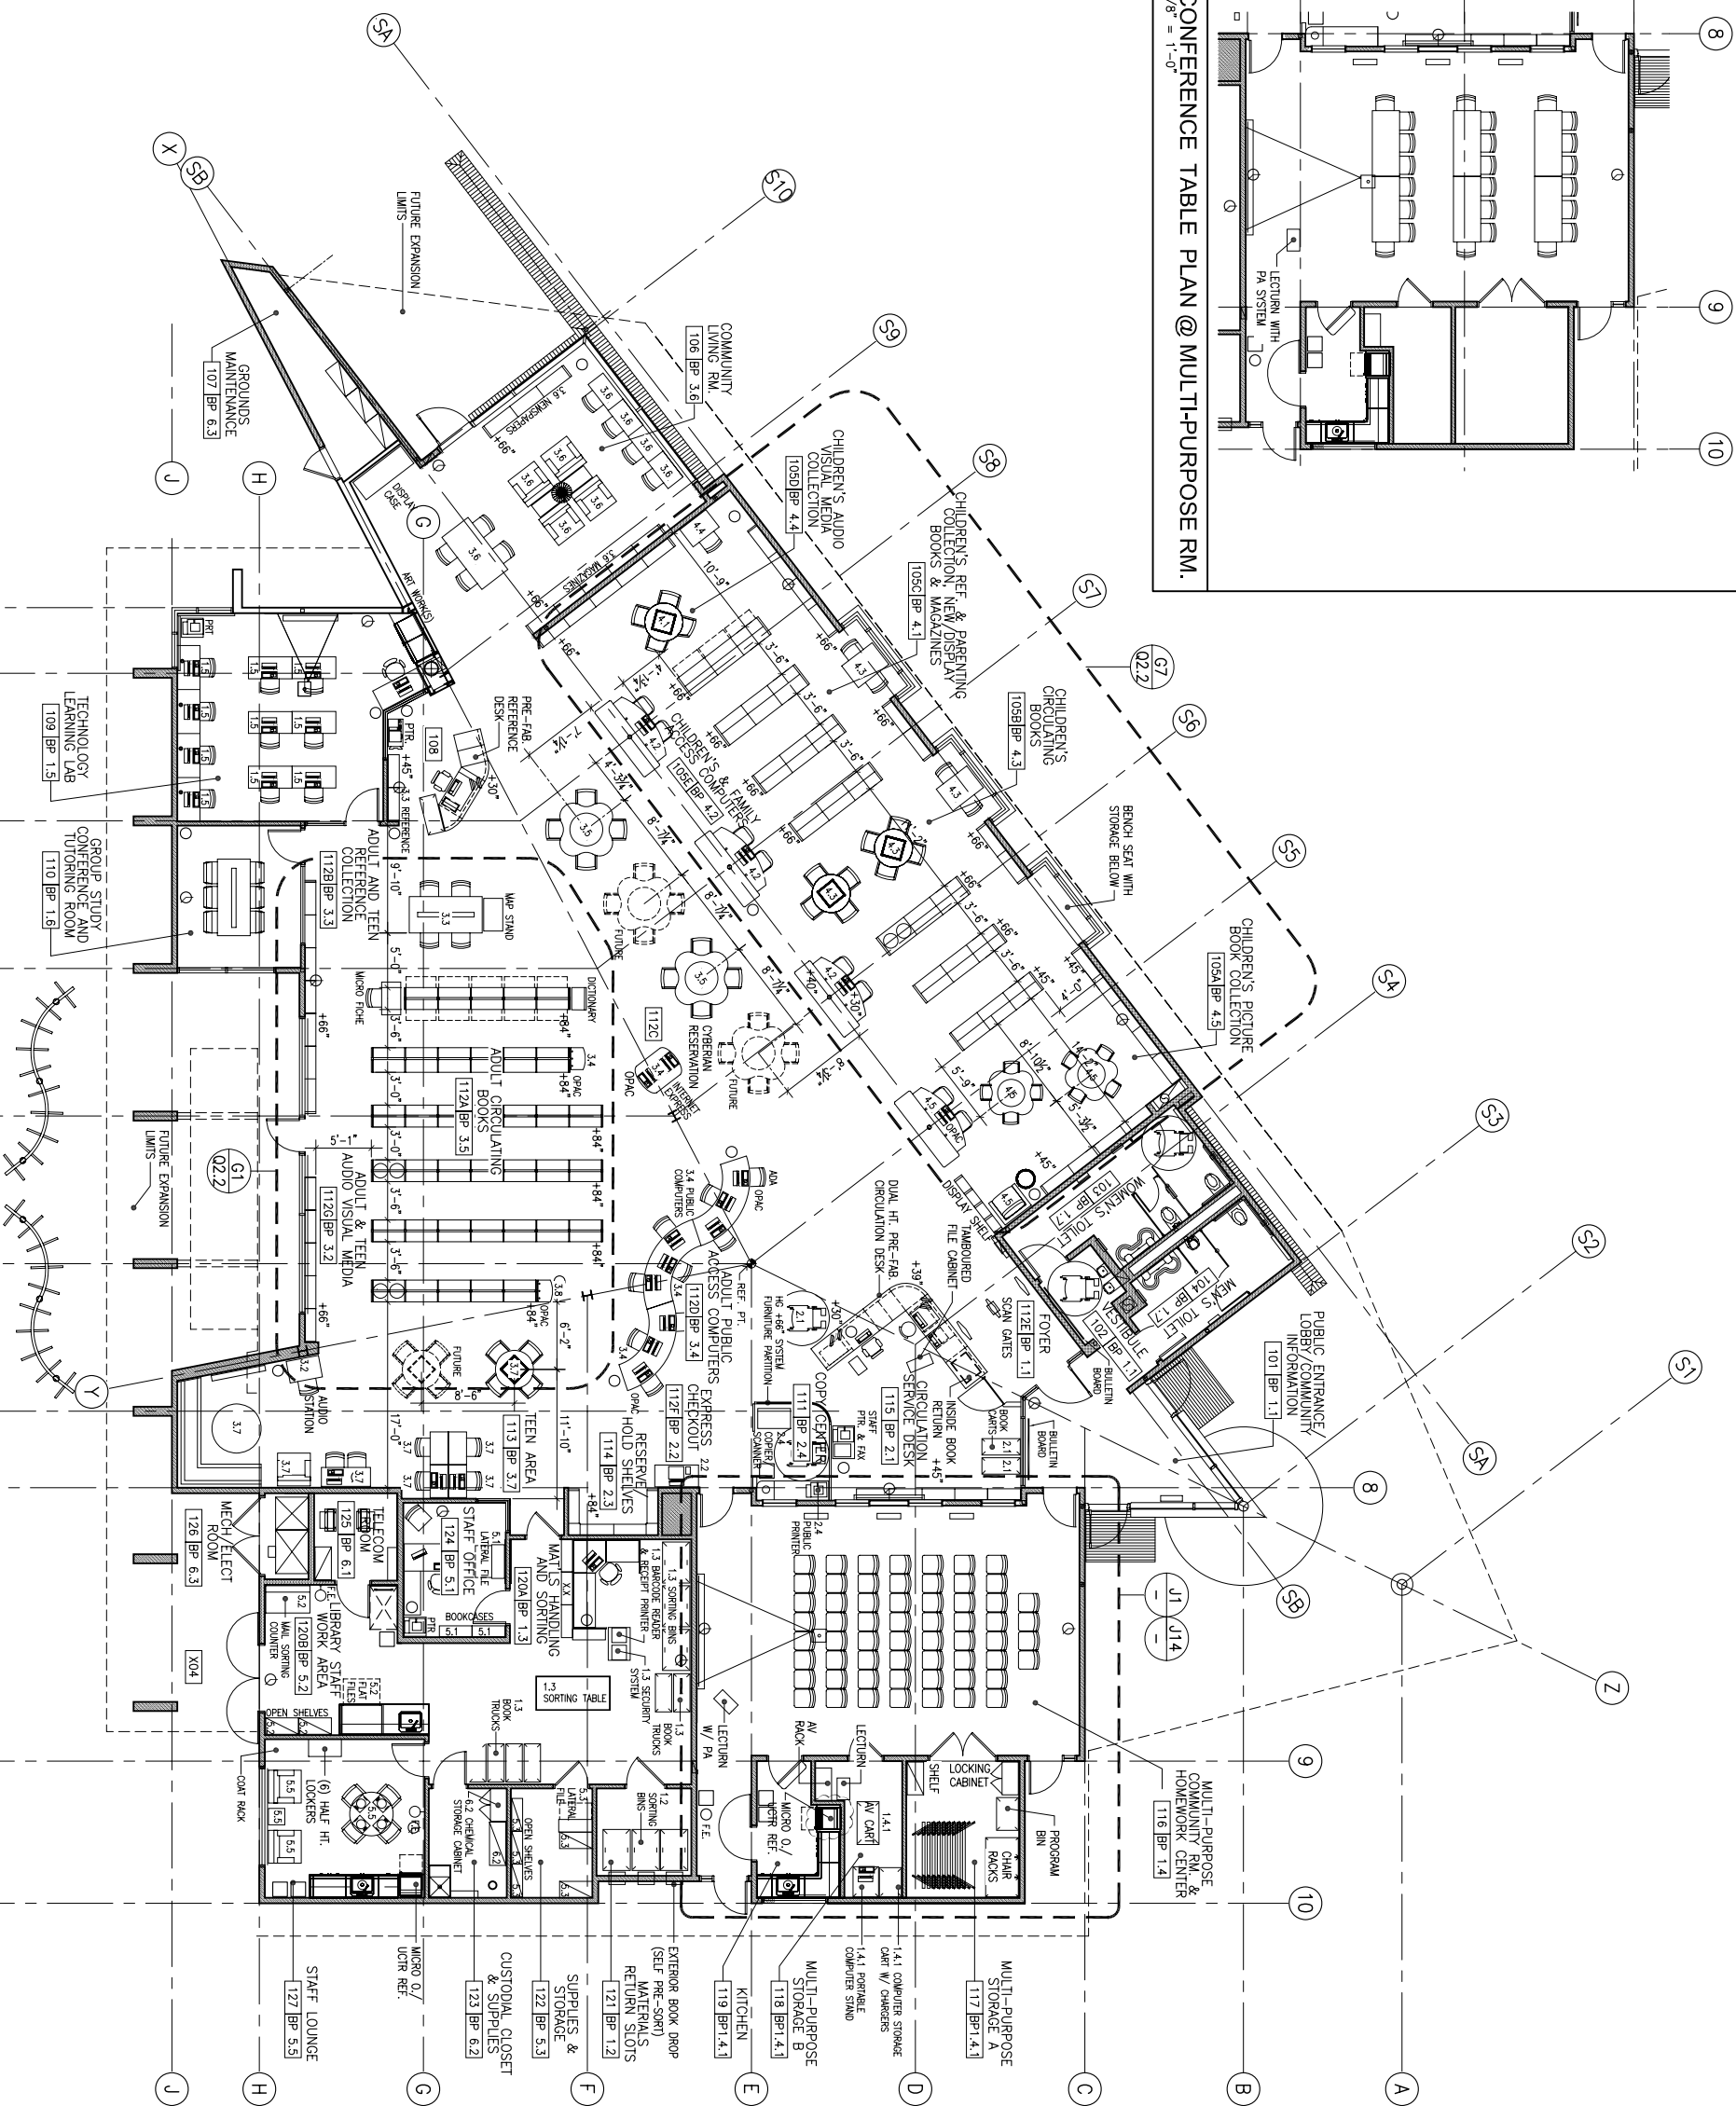

J14	HOMEWORK CENTER TABLE PLAN @ MULTI-PURPOSE ROOM 1/8" = 1'-0"
-----	---

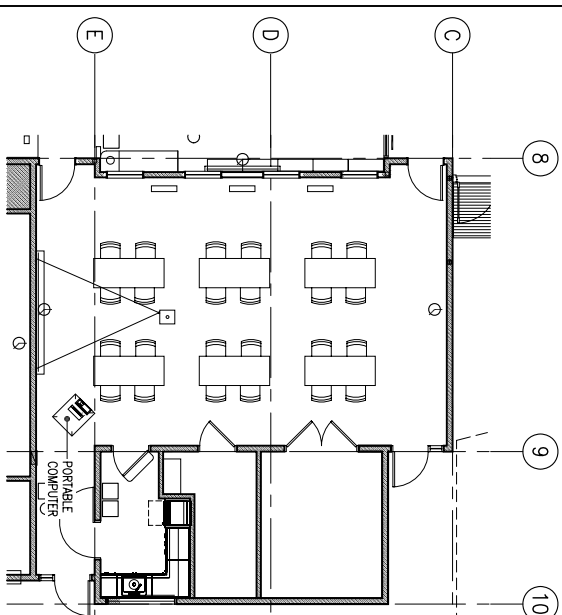

- ## BOOKCASE DESIGNATIONS AND LEGEND

- | | |
|-----|----------------------------------|
| 3.3 | REFERENCE |
| 3.5 | ADULT NON-FICTION |
| 3.5 | ADULT FICTION |
| 3.5 | ADULT SPANISH NON-FICTION |
| 3.5 | ADULT SPANISH FICTION |
| 3.5 | ADULT PHOTO NOVELA |
| 3.5 | ADULT LARGE PRINT |
| 3.5 | ADULT FICTION |
| 3.5 | ADULT LITERACY |
| 3.5 | ADULT PARAPHRASES |
| 3.7 | TEEN NEW |
| 3.7 | TEEN FICTION |
| 3.7 | TEEN PARAPHRASE |
| 3.7 | TEEN GRAPHIC |
| 3.7 | TEEN SPANISH |
| 3.7 | TEEN PARENTING |
| 3.7 | TEEN TEXT BOOKS |
| 3.7 | TEEN NON-FICTION |
| 3.7 | TEEN MAGAZINES |
| 4.1 | CHILDREN'S REFERENCE |
| 4.1 | CHILDREN'S NEW |
| 4.1 | CHILDREN'S MAGAZINES |
| 4.3 | CHILDREN'S EASY READERS |
| 4.3 | CHILDREN'S FICTION |
| 4.3 | CHILDREN'S PARAPHRASES |
| 4.3 | CHILDREN'S PHOTO NOVELA |
| 4.3 | CHILDREN'S SPANISH NON-FICTION |
| 4.3 | CHILDREN'S TEXT |
| 4.4 | CHILDREN'S MEDIA |
| 4.5 | CHILDREN'S PARENTING |
| 4.5 | CHILDREN'S PICTURE BOOKS |
| 4.5 | CHILDREN'S SPANISH PICTURE BOOKS |

ACCESSORIES

- ☒ BATTERY OPERATED WALL CLOCK
- ☐ TRASH RECEPTACLE
- ☐ RECYCLING RECEPTACLE

CALIFORNIA STATE FIRE MARSHAL

APPROVED

APPROVAL OF THIS PLAN DOES NOT AUTHORIZE OR APPROVE ANY OMISSION OR
 DEVIATION FROM APPLICABLE REGULATIONS. FINAL APPROVAL IS SUBJECT TO FIELD
 INSPECTION. ONE SET OF APPROVED PLANS SHALL BE AVAILABLE ON THE
 PROJECT SITE AT ALL TIMES.

SHEET NUMBER: 1

Capital Projects Construction Division - 1111 N. 1st St., Suite 100, Phoenix, AZ 85004

REVIEWED BY:

DEPARTMENT OF
PUBLIC WORKS
AND PLANNING

CAPITAL PROJECTS DIVISION
2220 Tulare St. Suite 720, Fresno, California 93721
Phone: (559) 262-4078 Fax: (559) 262-4879

ORANGE COVE
NEIGHBORHOOD LIBRARY
CONSTRUCTION DOCUMENTS

SHEET CONTENT:

FURNITURE AND
EQUIPMENT PLAN

DRAWN BY: CDD	CHECKED BY:
ISSUE DATE: 09.08.06	CONTRACT NO: 2006-S-0

ISSUE DATE:	09.08.06	CONTRACT NO:	2006-S-0
-------------	----------	--------------	----------

ISSUE DATE:	09.08.06	CONTRACT NO:	2006-S-0
-------------	----------	--------------	----------

SHEET NUMBER:

Q-2.1

SHT. 37 OF 59 SHEETS