


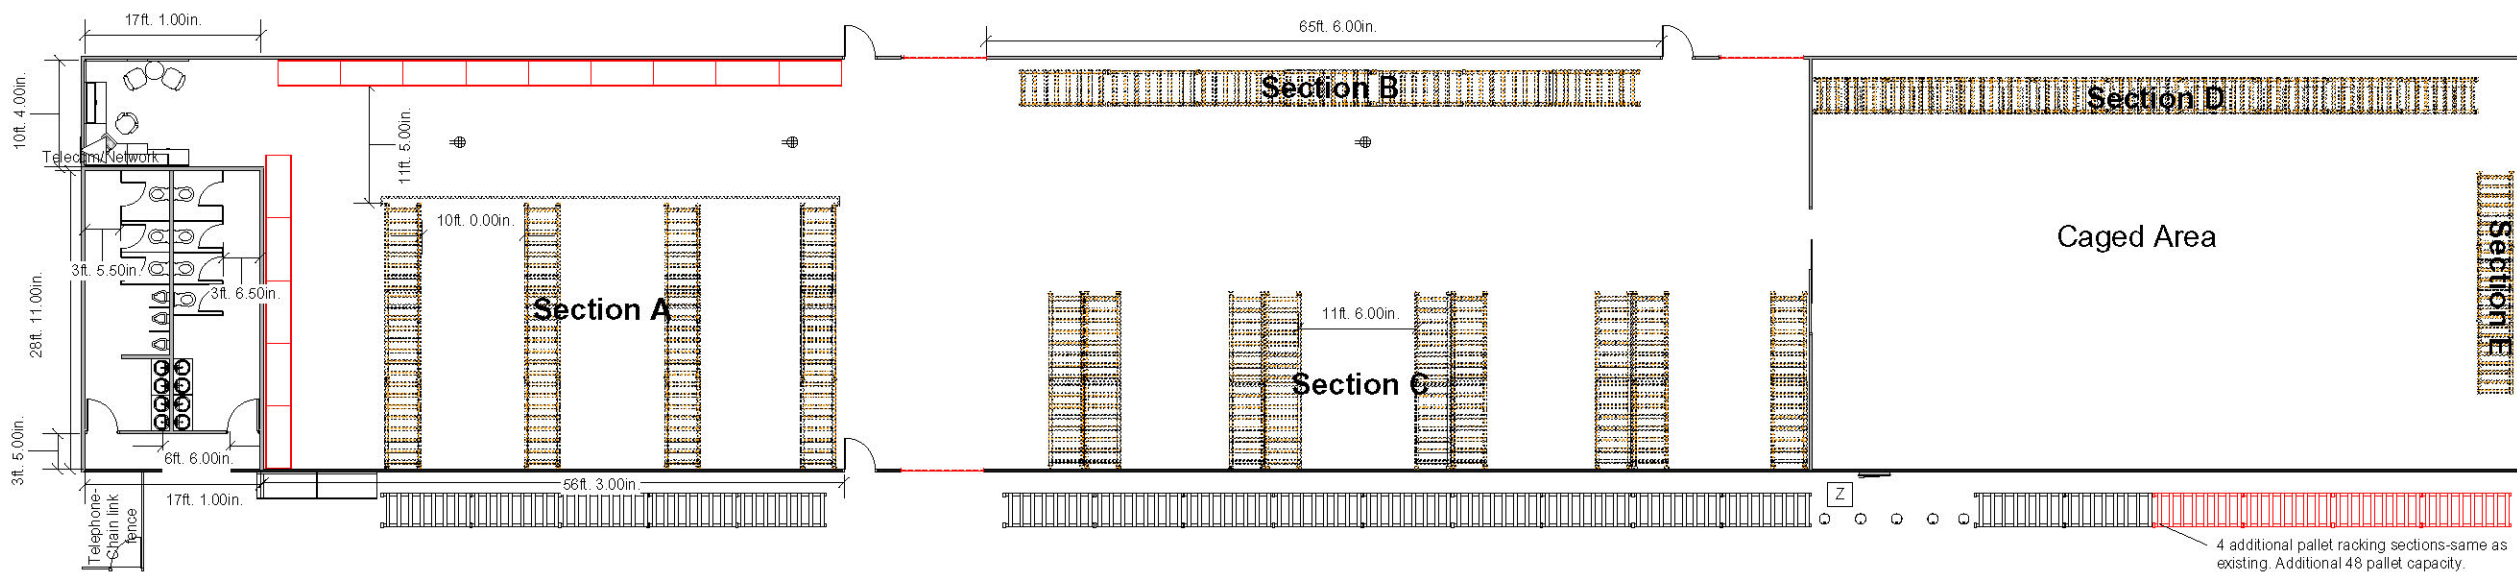

4 additional pallet racking sections-same as existing. Additional 48 pallet capacity.