


BERAN TRACT NO. 2

T.B.M. #1
Spindle in power pole
Sta. 100+28, 32' Lt.
Elev. 275.15

F.C.B.C.M. KJ-52
69' W. of Valentine E., 15' N. of Church E.
Elev. 264.29

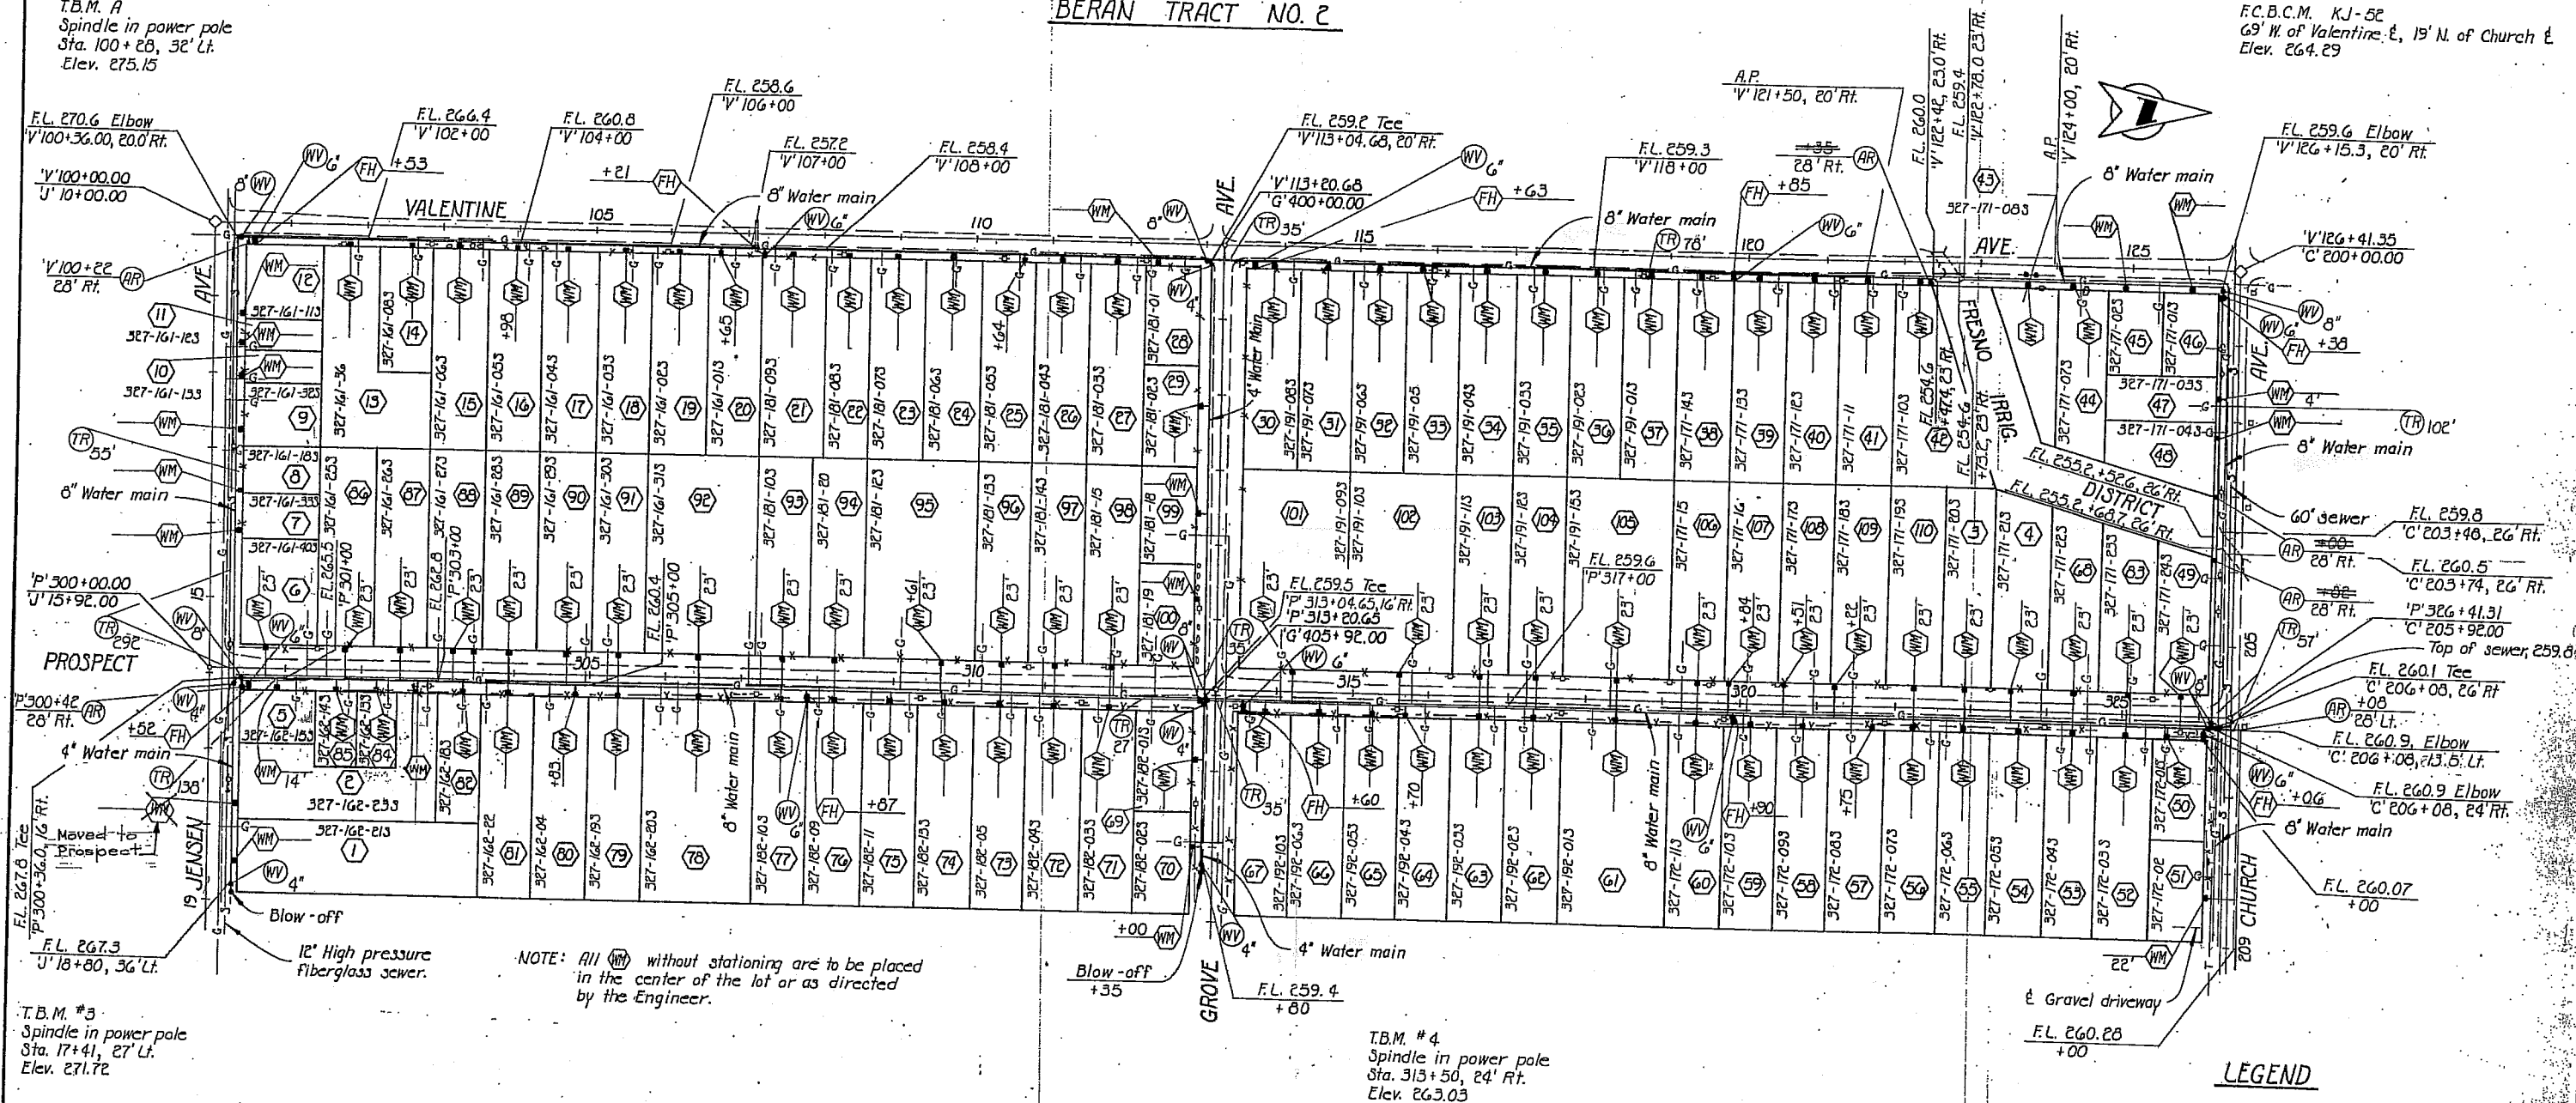


NOTE: All (WV) without stationing are to be placed in the center of the lot or as directed by the Engineer.

UTILITY LEGEND

- G — Exist. Gas Line
- S — Exist. Sewer Line
- T — Exist. Telephone Cable
- □ — Exist. Power Pole
- ○ — Exist. Telephone Pole

Note: 1) Delineated Valves in shoulder Areas w/white paddles w/ blue tape.
2) Backfilled Canal Xings w/ 1/2 Sack Concrete.

T.B.M. #4
Spindle in power pole
Sta. 313+50, 24' Rt.
Elev. 263.03

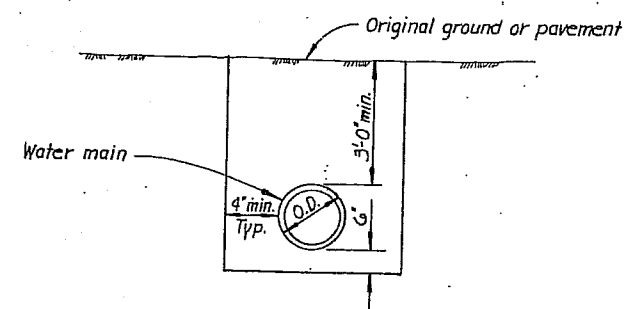

LIMITS OF PIPE EXCAVATION
AND BACKFILL
No Scale

LEGEND

- Sta. A.C. Driveway
- Sta. Dirt Field Approach or Driveway
- WM Sta. Water Meter
- N Length of Trench Resurfacing
- WV Water Valve
- OO Improvement District Number
- 123-456-78 Assessors Parcel Number
- O.D. Outside diameter
- FH Sta. Fire Hydrant
- TR N Trench Resurfacing
- AR Air Release Valve
- ◇ Section Corner

DESIGNED W. Astvasadoorian
DRAWN J. Carrara
CHECKED M. Robbins

DATE
9-88
9-88
10-91

FOR R/W DATA AND ACCURATE ACCESS DETERMINATION SEE R/W RECORDS AT PUBLIC WORKS

APPROVAL RECOMMENDED

DESIGN ENGINEER




County of **FRESNO**
PUBLIC WORKS & DEVELOPMENT SERVICES
DEPARTMENT

SCALE

1" = 100'

PROJECT

PROSPECT GROVE
WATER SYSTEM

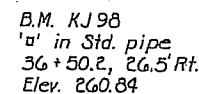

PROJECT
BERAN TRACT NO. 1
WATER SYSTEM

T.B.M. #4
Spike in joint pole
Sta. 211+98.5, 19.7' Lt.
Elev. 256.74

Fresno County Service Area No. 39

Attachment B

RFQ No. 670-5064

FORMED		12-31-91	
REF. NO.	CHANGE	EFF. DATE	REMARKS
1	ANNEX	12-31-91	ZONE A
2	ANNEX	12-31-91	ZONE B

