


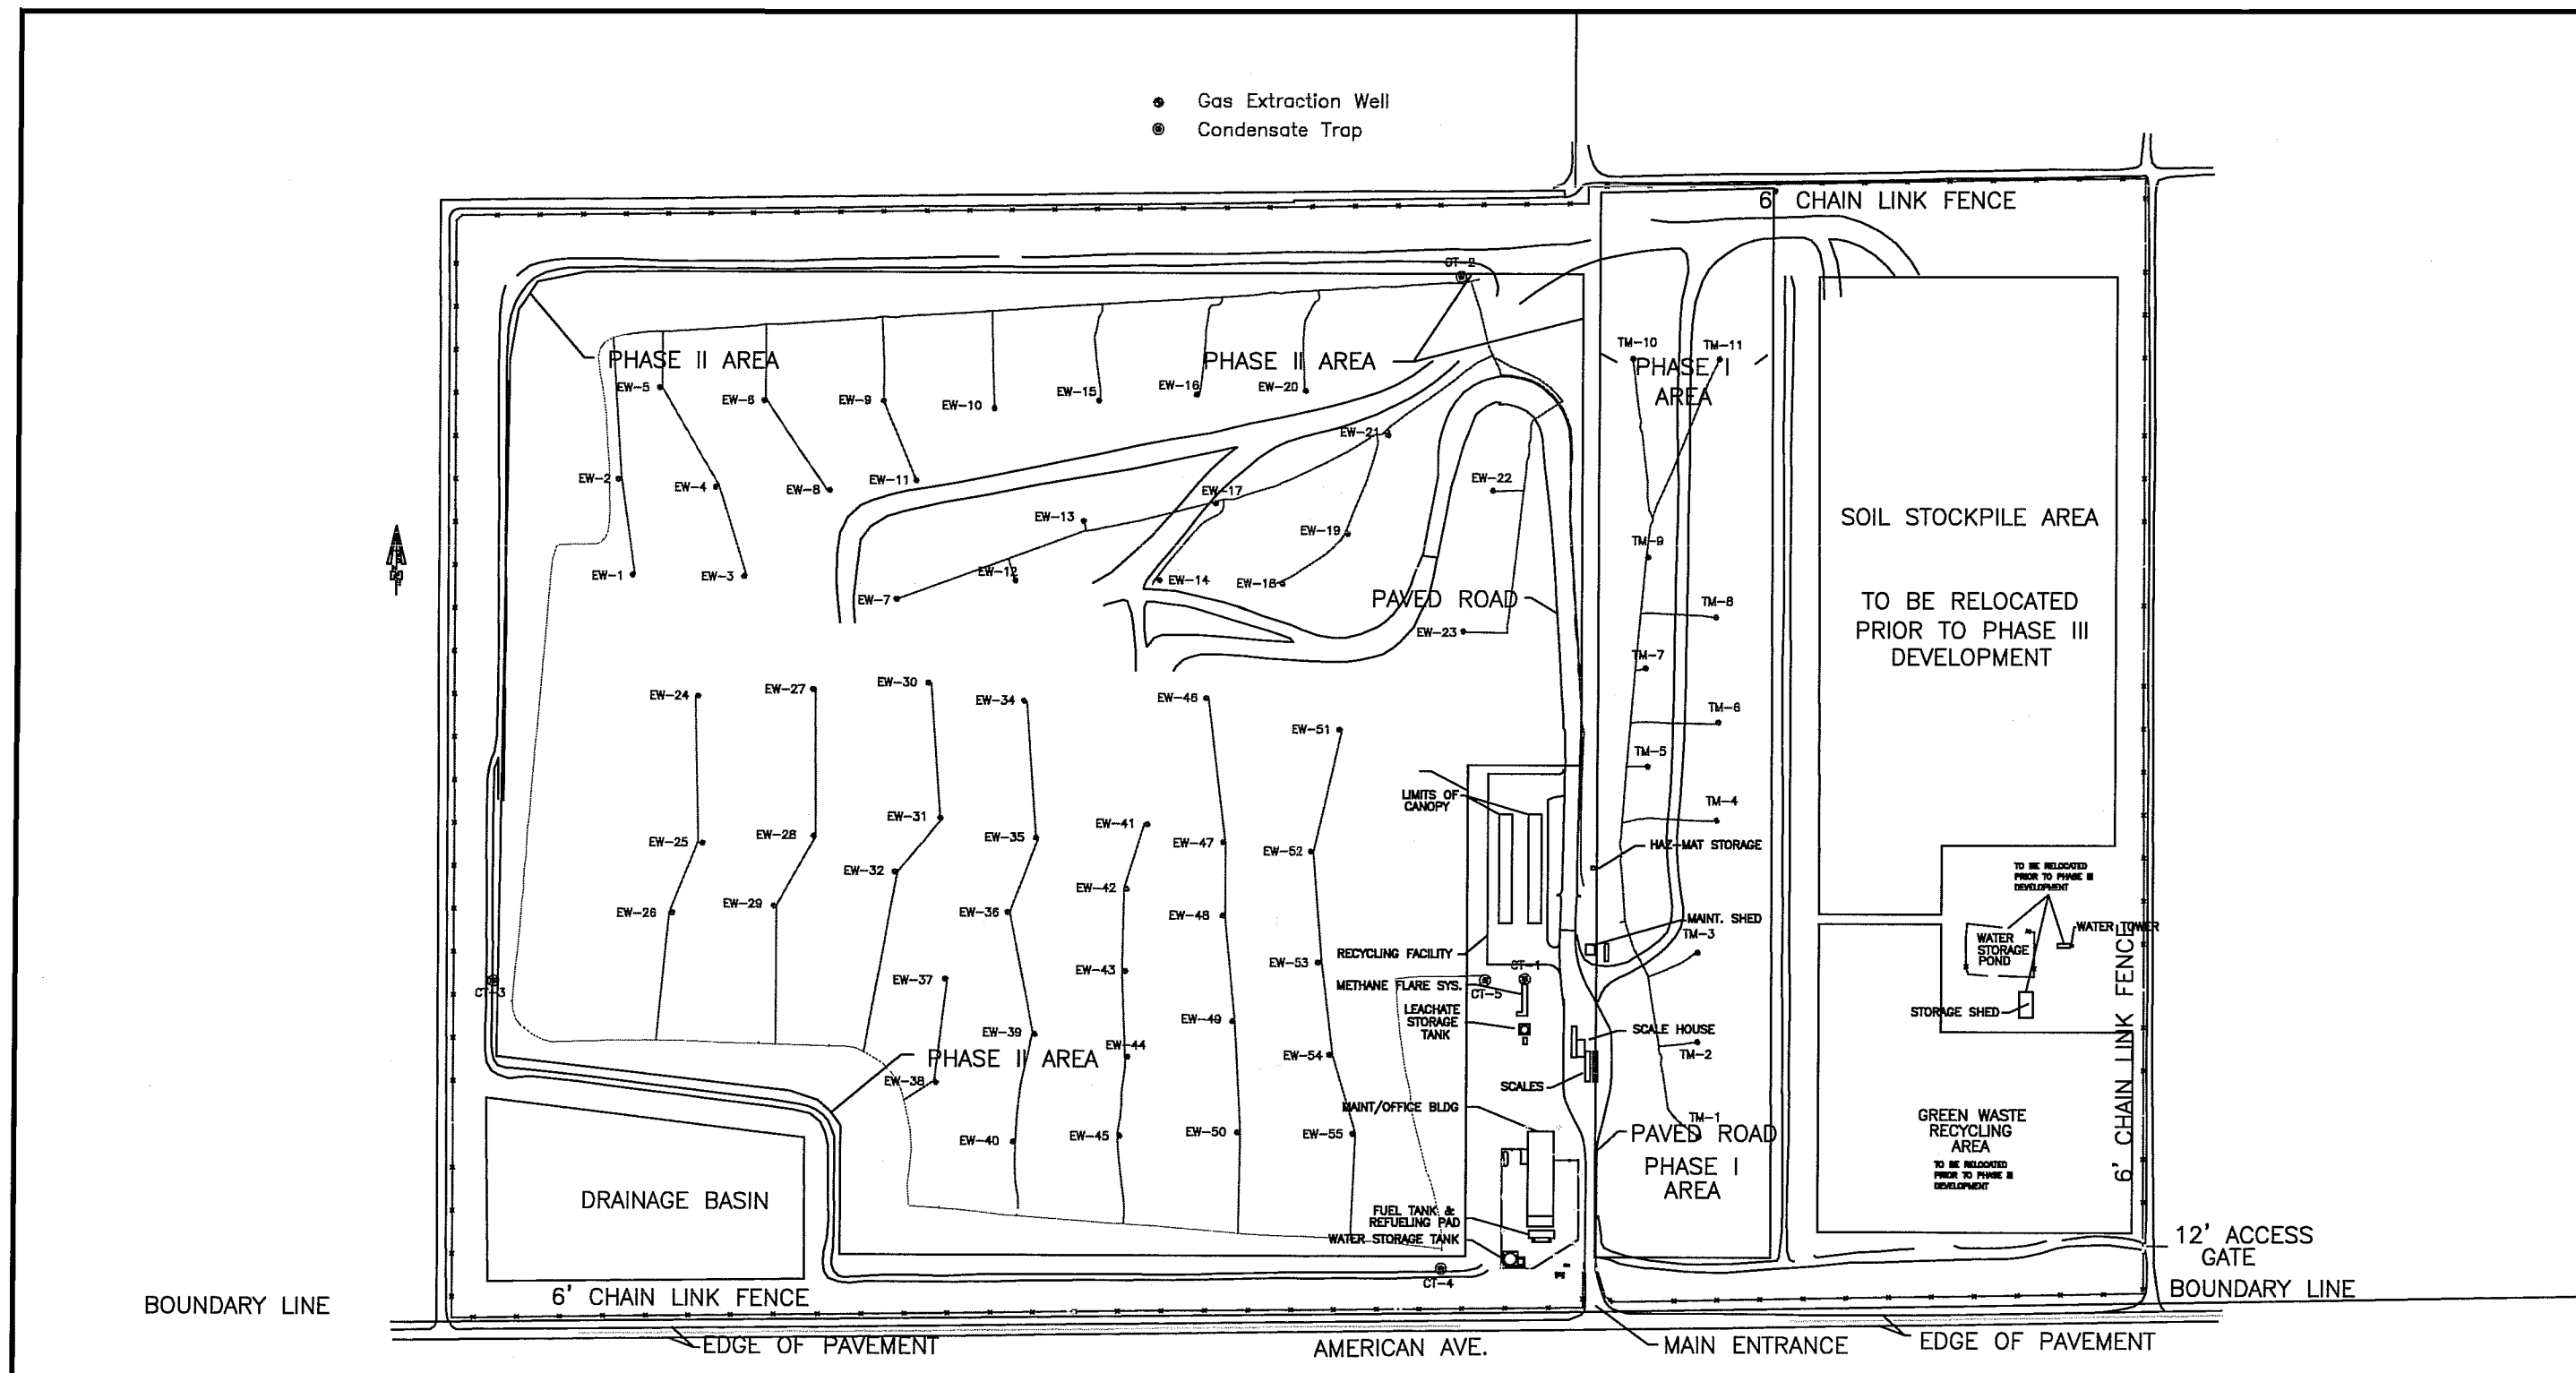

DRAWN BY: HJW EDITED BY: Randy Gash DATE 2/2/06 3/30/07 REVISED	Figure 2	AMERICAN AVENUE DISPOSAL SITE	DEPARTMENT OF PUBLIC WORKS & PLANNING RESOURCES DIVISION	SCALE 1" : 400'
---	---------------------	--	---	--