



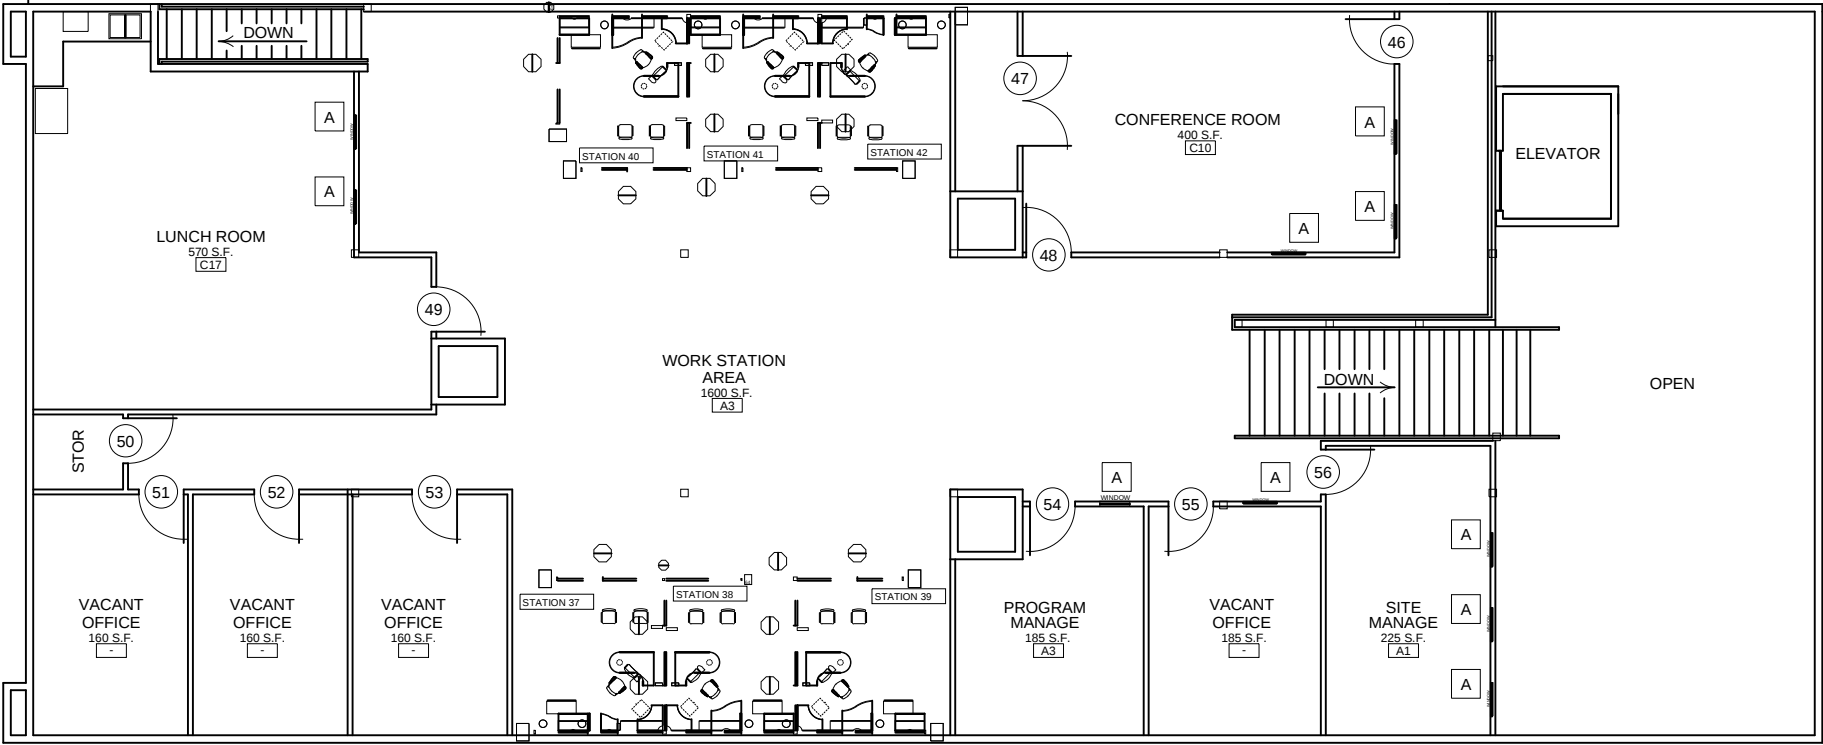

SECOND FLOOR PLAN

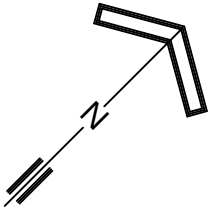

BASEMENT PLAN

