


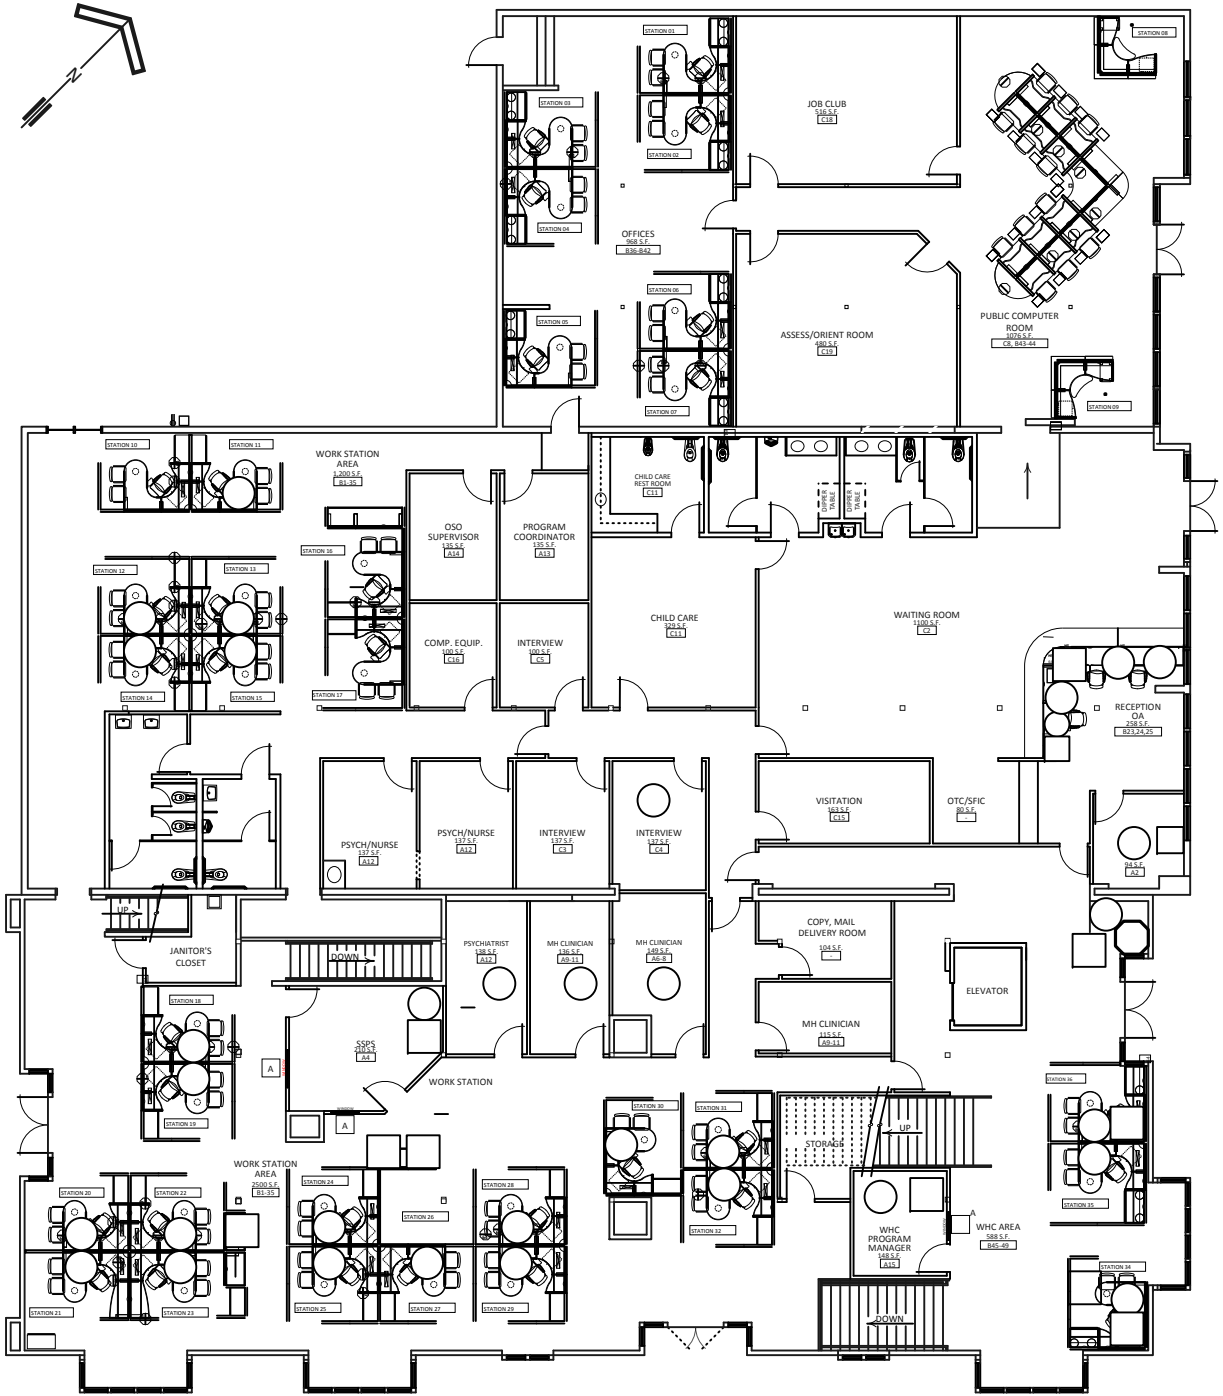

Coalinga Regional Center 1st Floor

Legend

- XXXXXXX
- XXXXXXX
- XXXXXXX
- XXXXXXX






**Coalinga
Regional Center
2nd Floor & Basement**




Legend

- XXXXXXXX
- XXXXXXXX
- XXXXXXXX
- XXXXXXXX

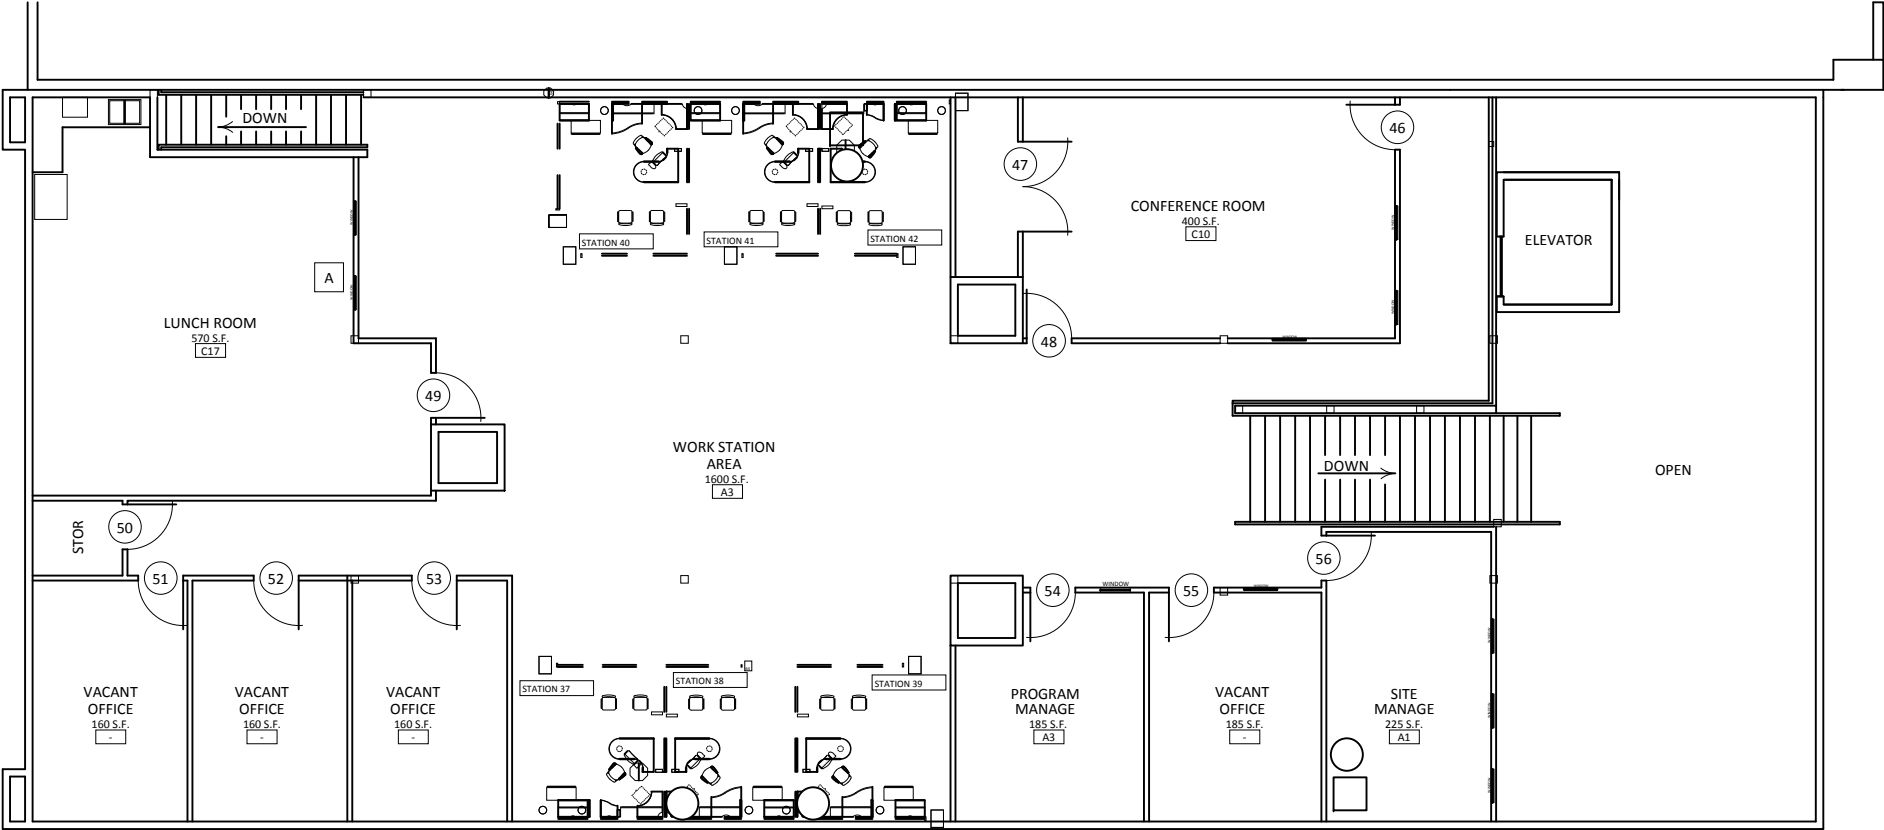

Second Floor Plan

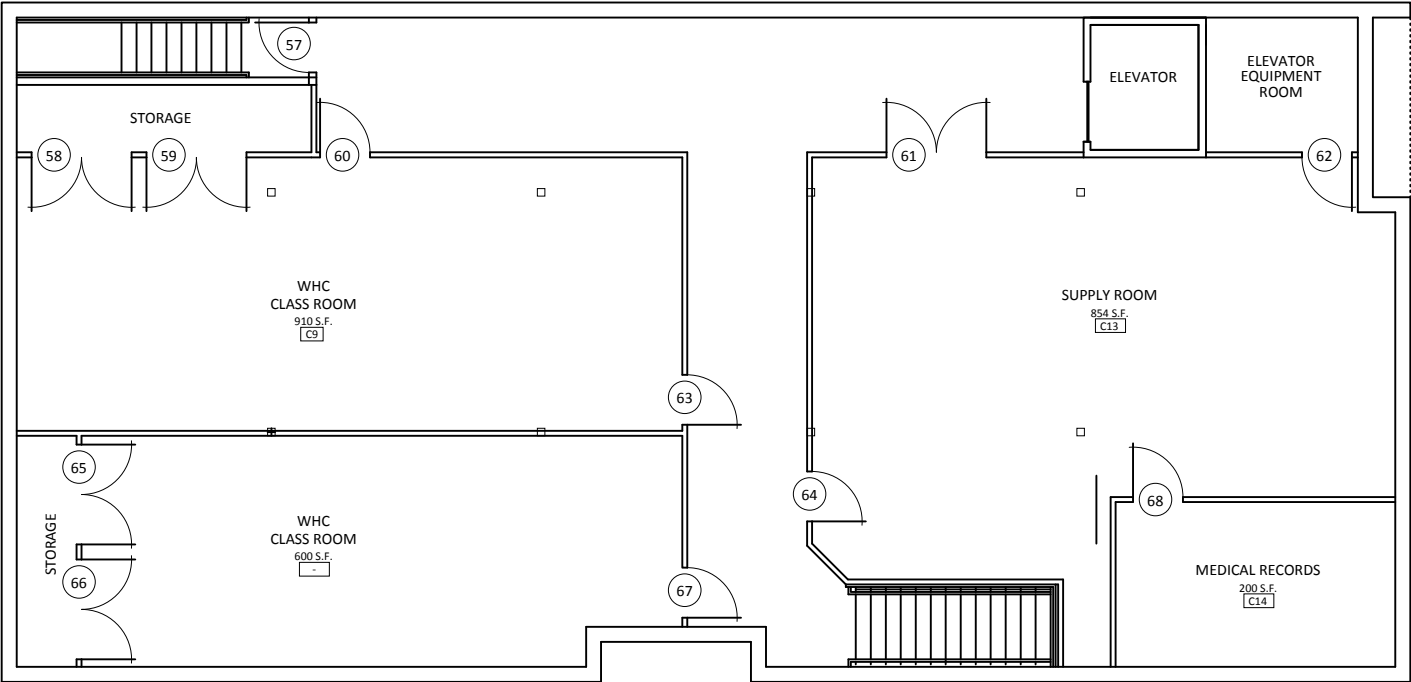

Basement Floor Plan